

MEJA OBDELAVE
 NAVEZAVNA NA OBSTOJEČE STANJE

km 10,370

NTH

SS=10361.94
 DSS=60

10361.94

10370.00

10390.00

10410.00


10430.00


10445.00


10455.00


10470.00

1:1000

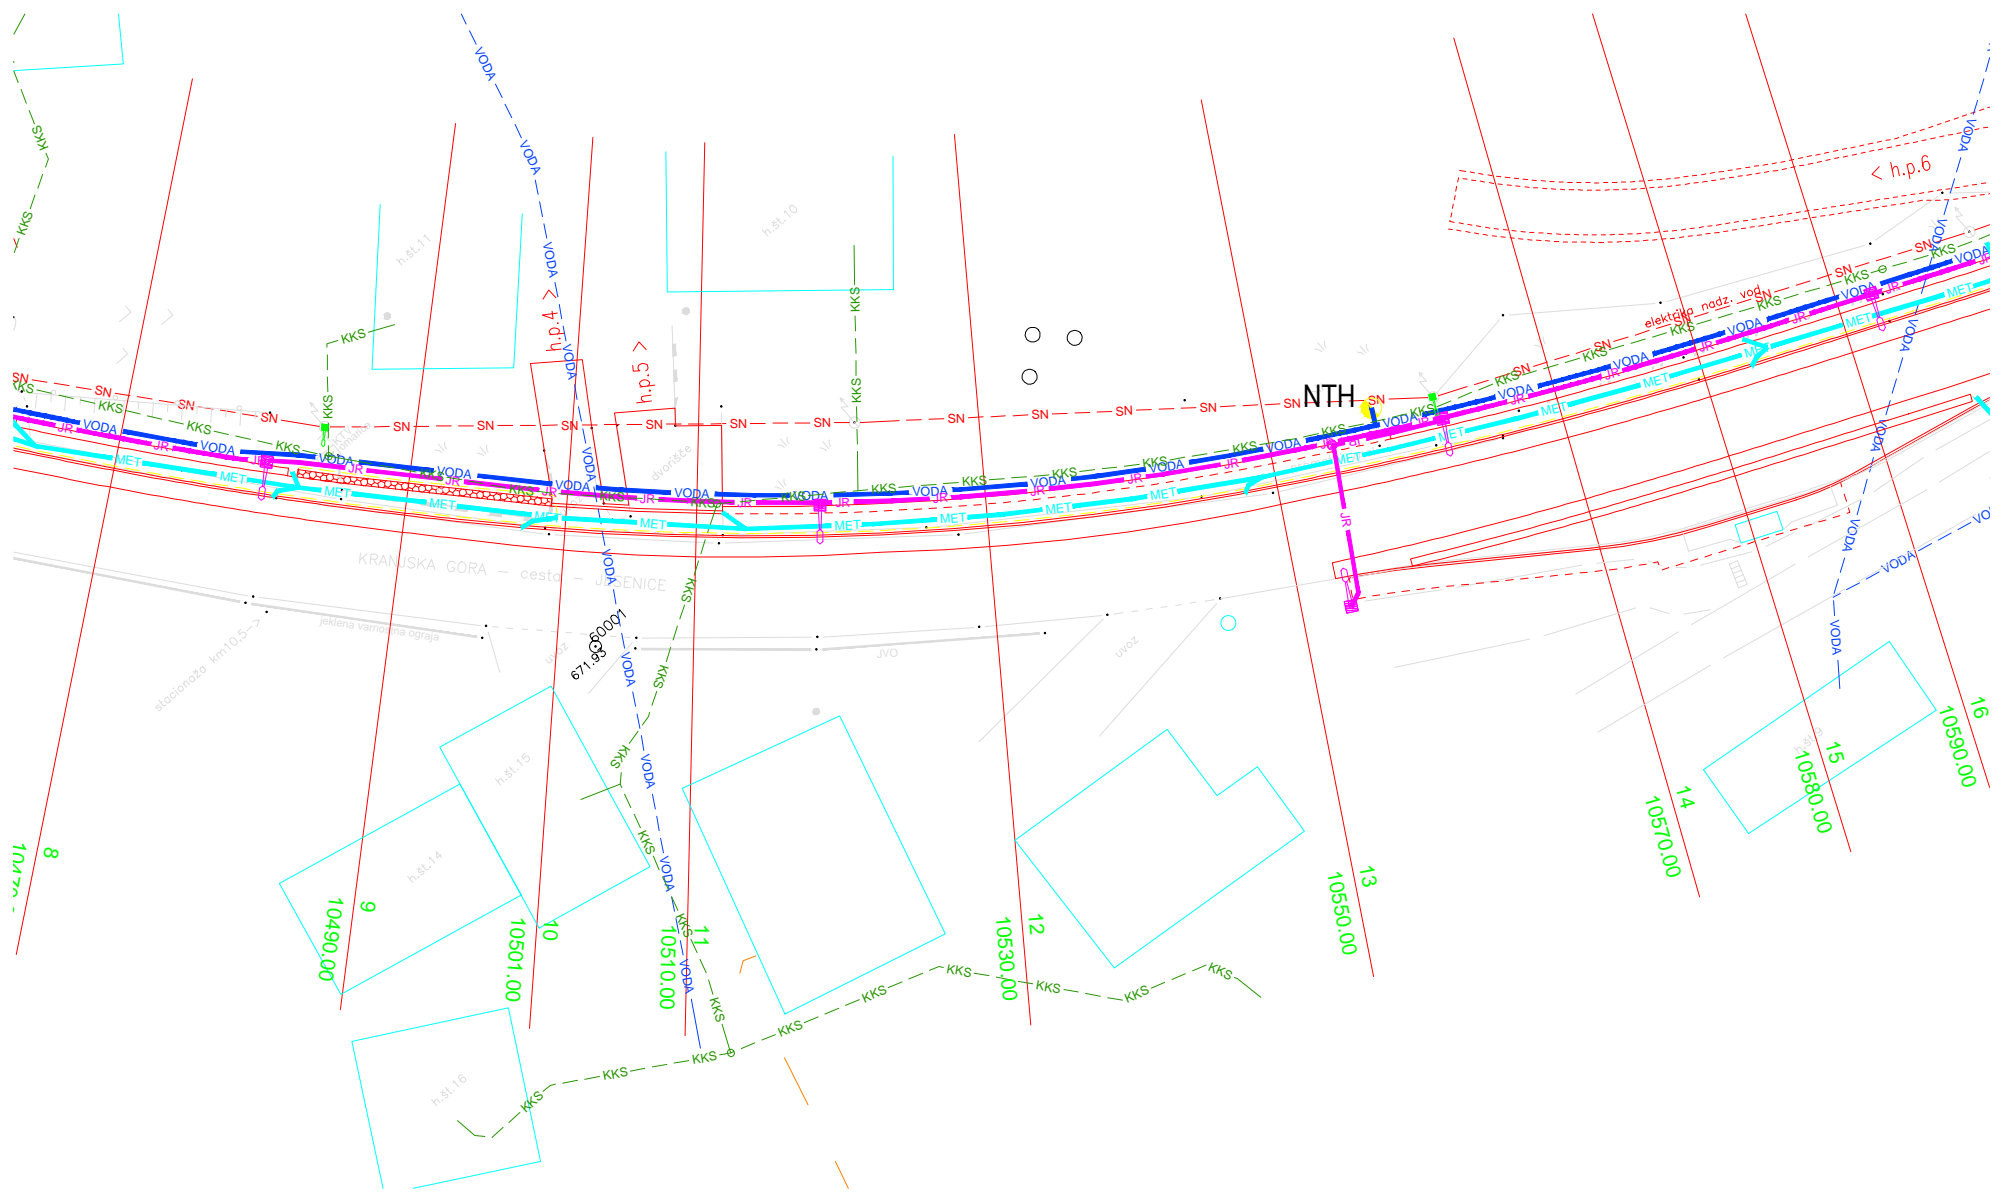

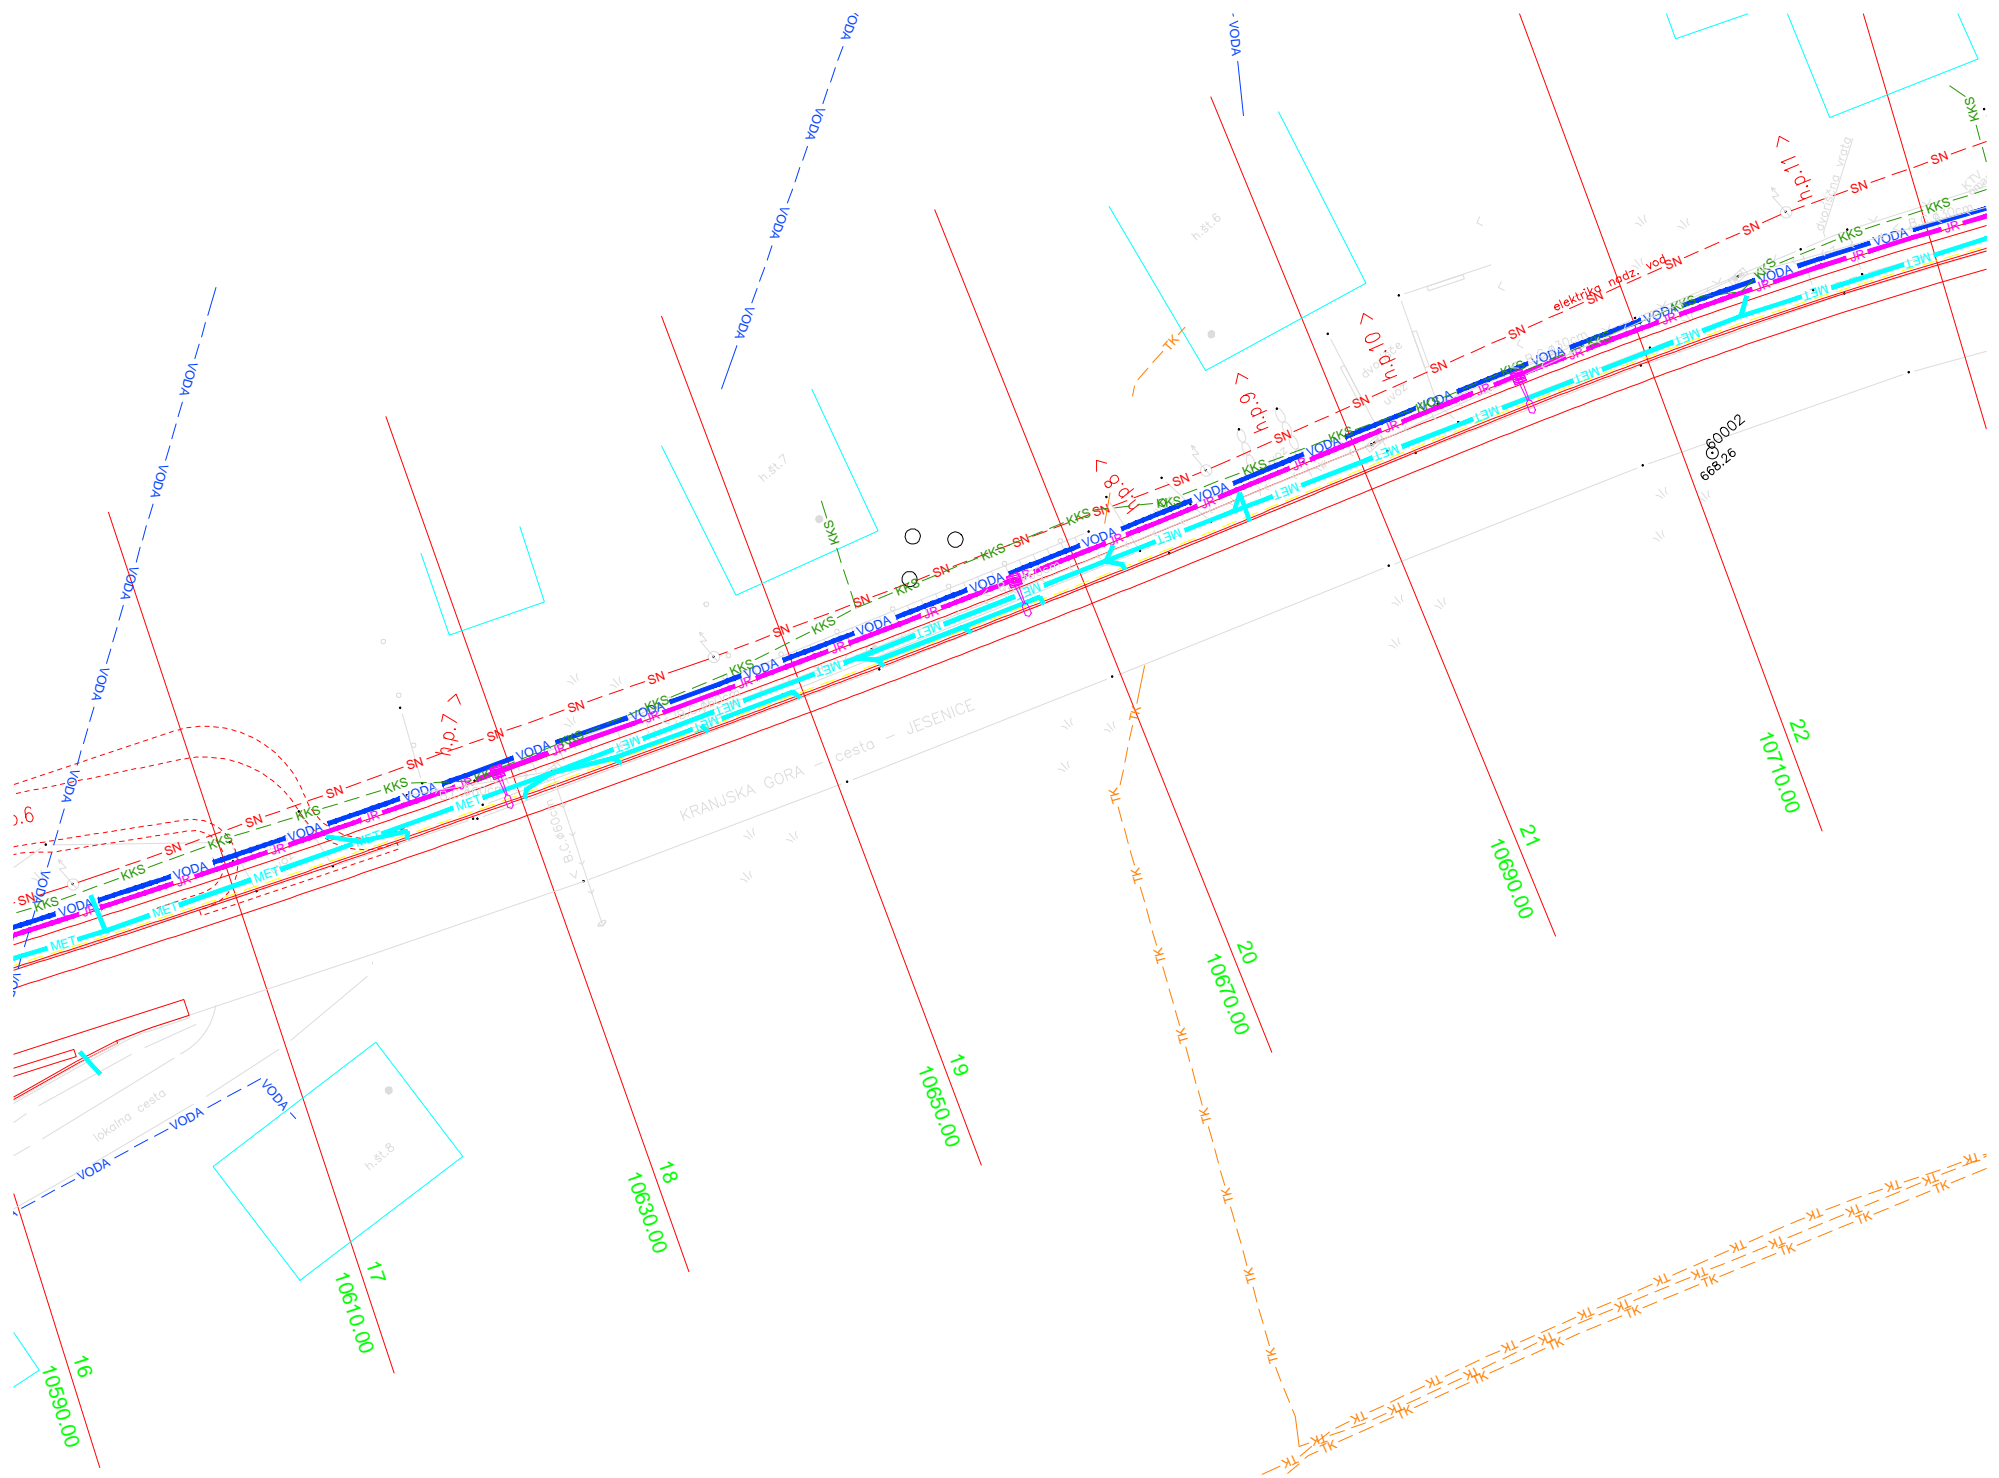

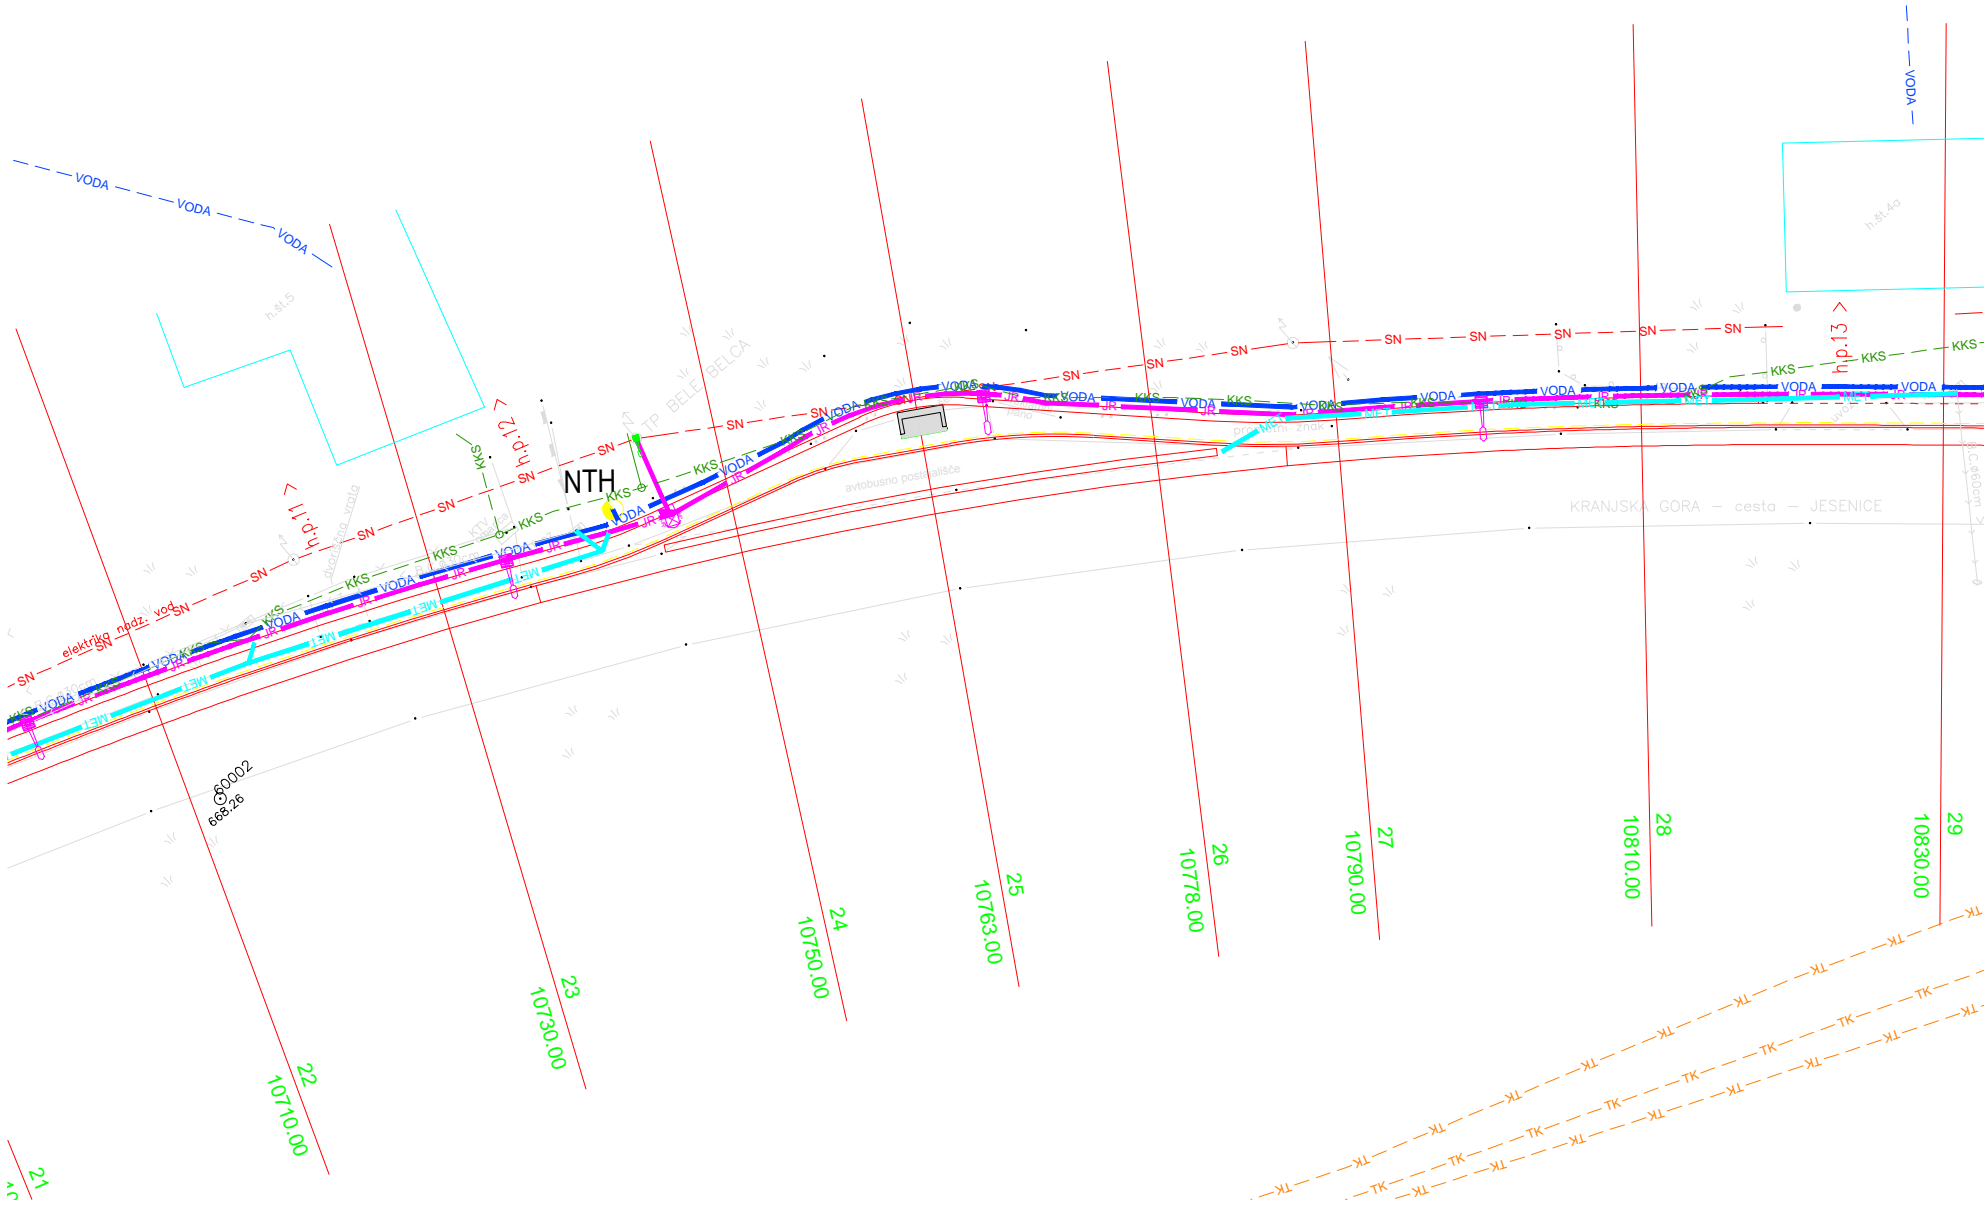

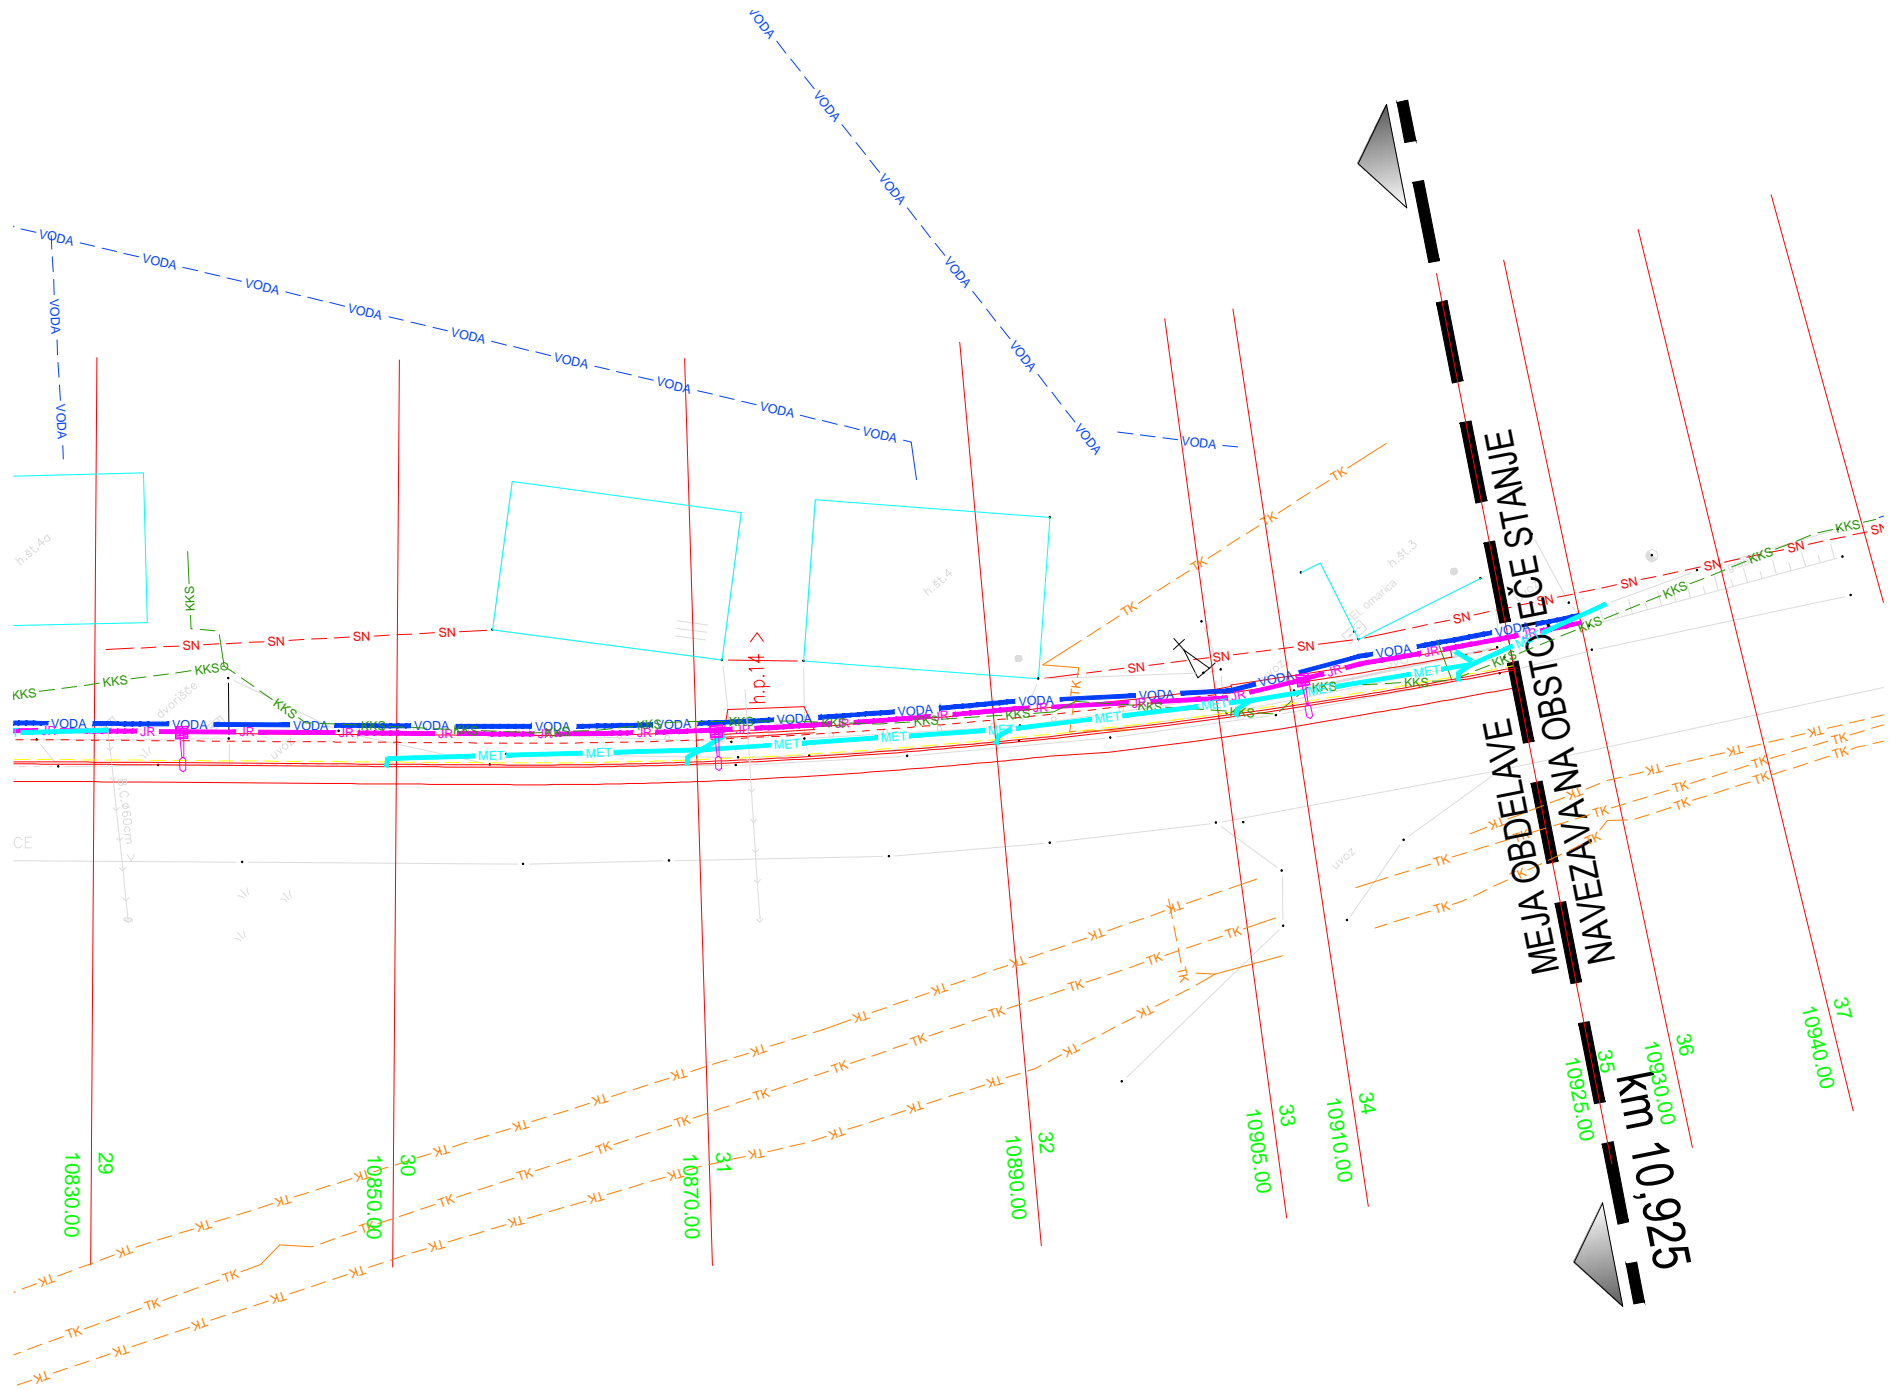

**MEJA OBDELAVE
 NAVEZAVANA OBSTOJEČE STANJE**

35
 10925.00
Km 10,925

36
 10930.00

37
 10940.00

33
 10905.00

34
 10910.00

32
 10890.00

31
 10870.00

30
 10850.00

29
 10830.00